


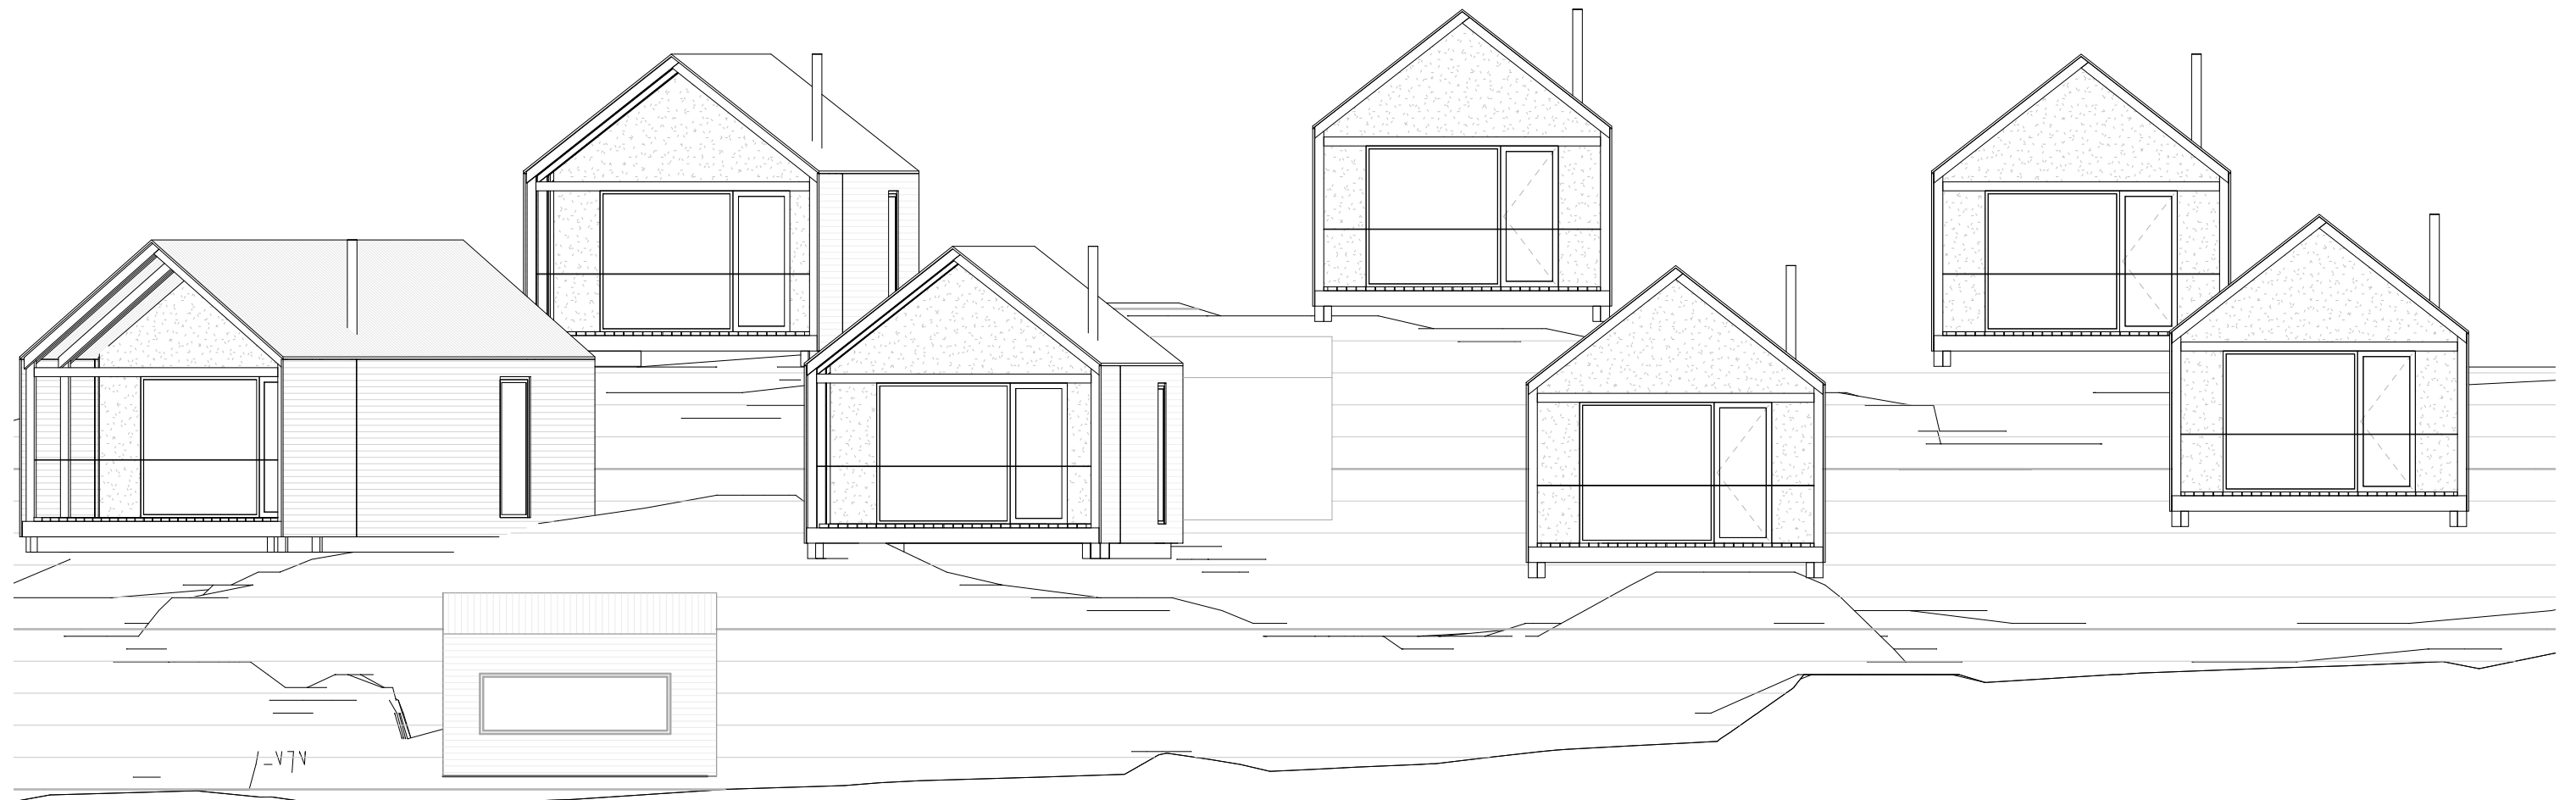
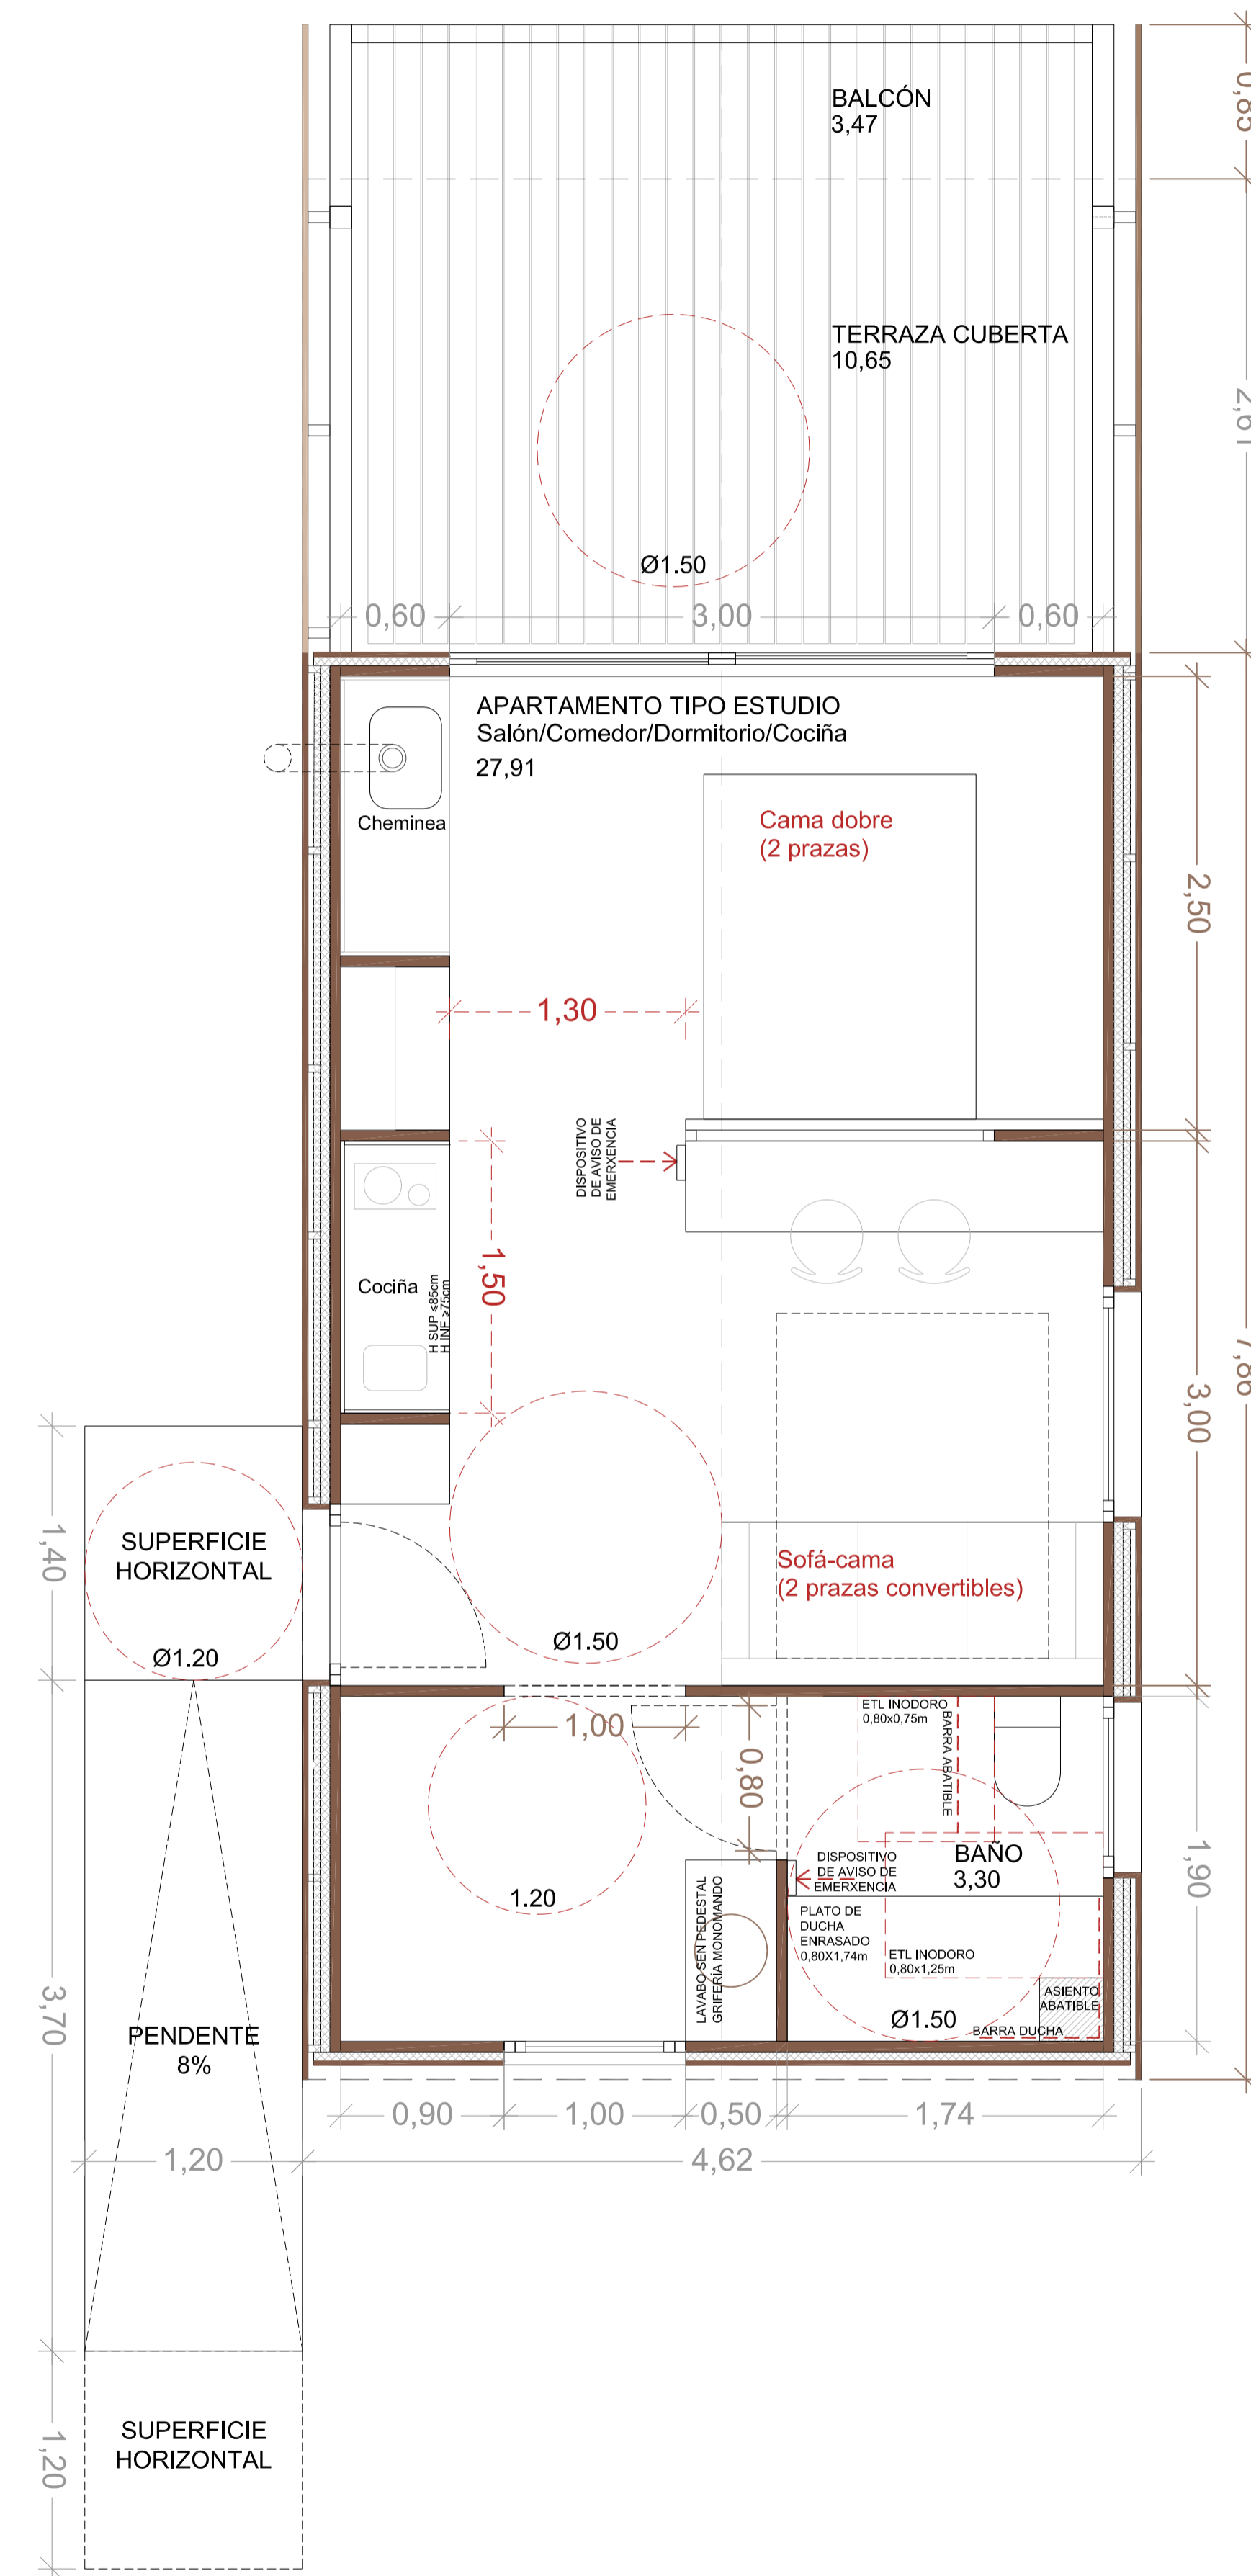


S-2 1:100

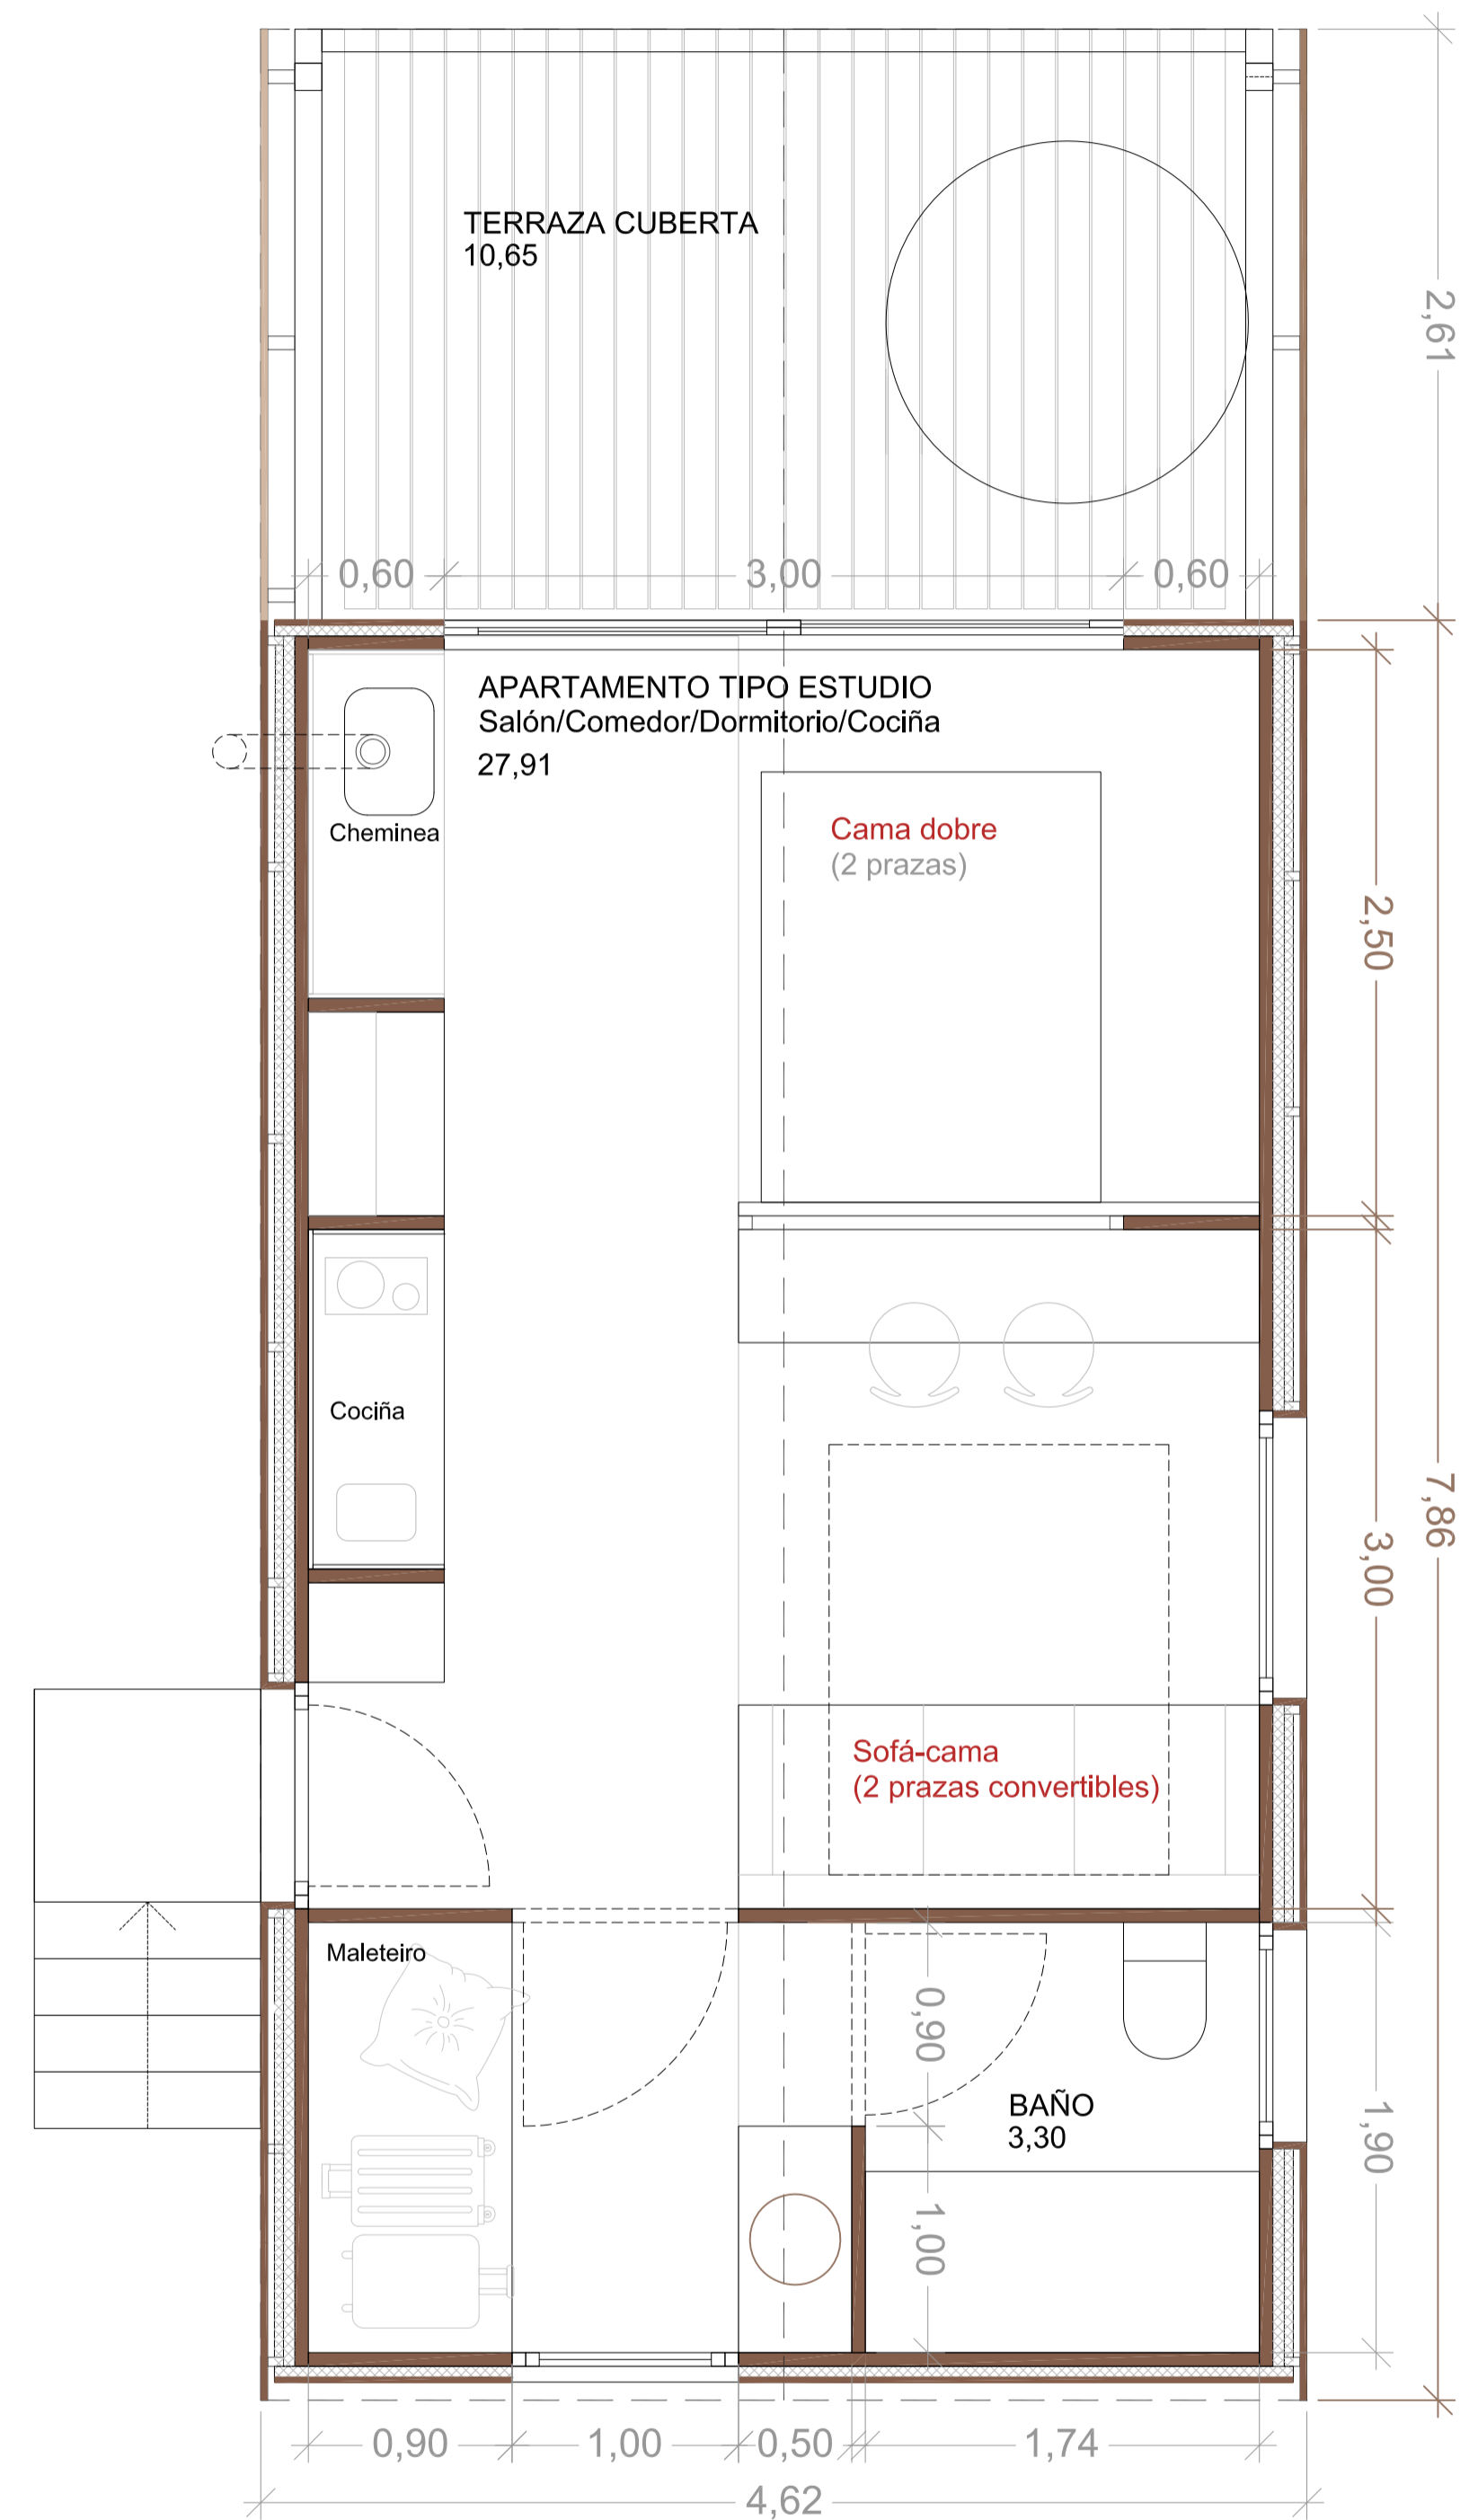


S-1 1:100

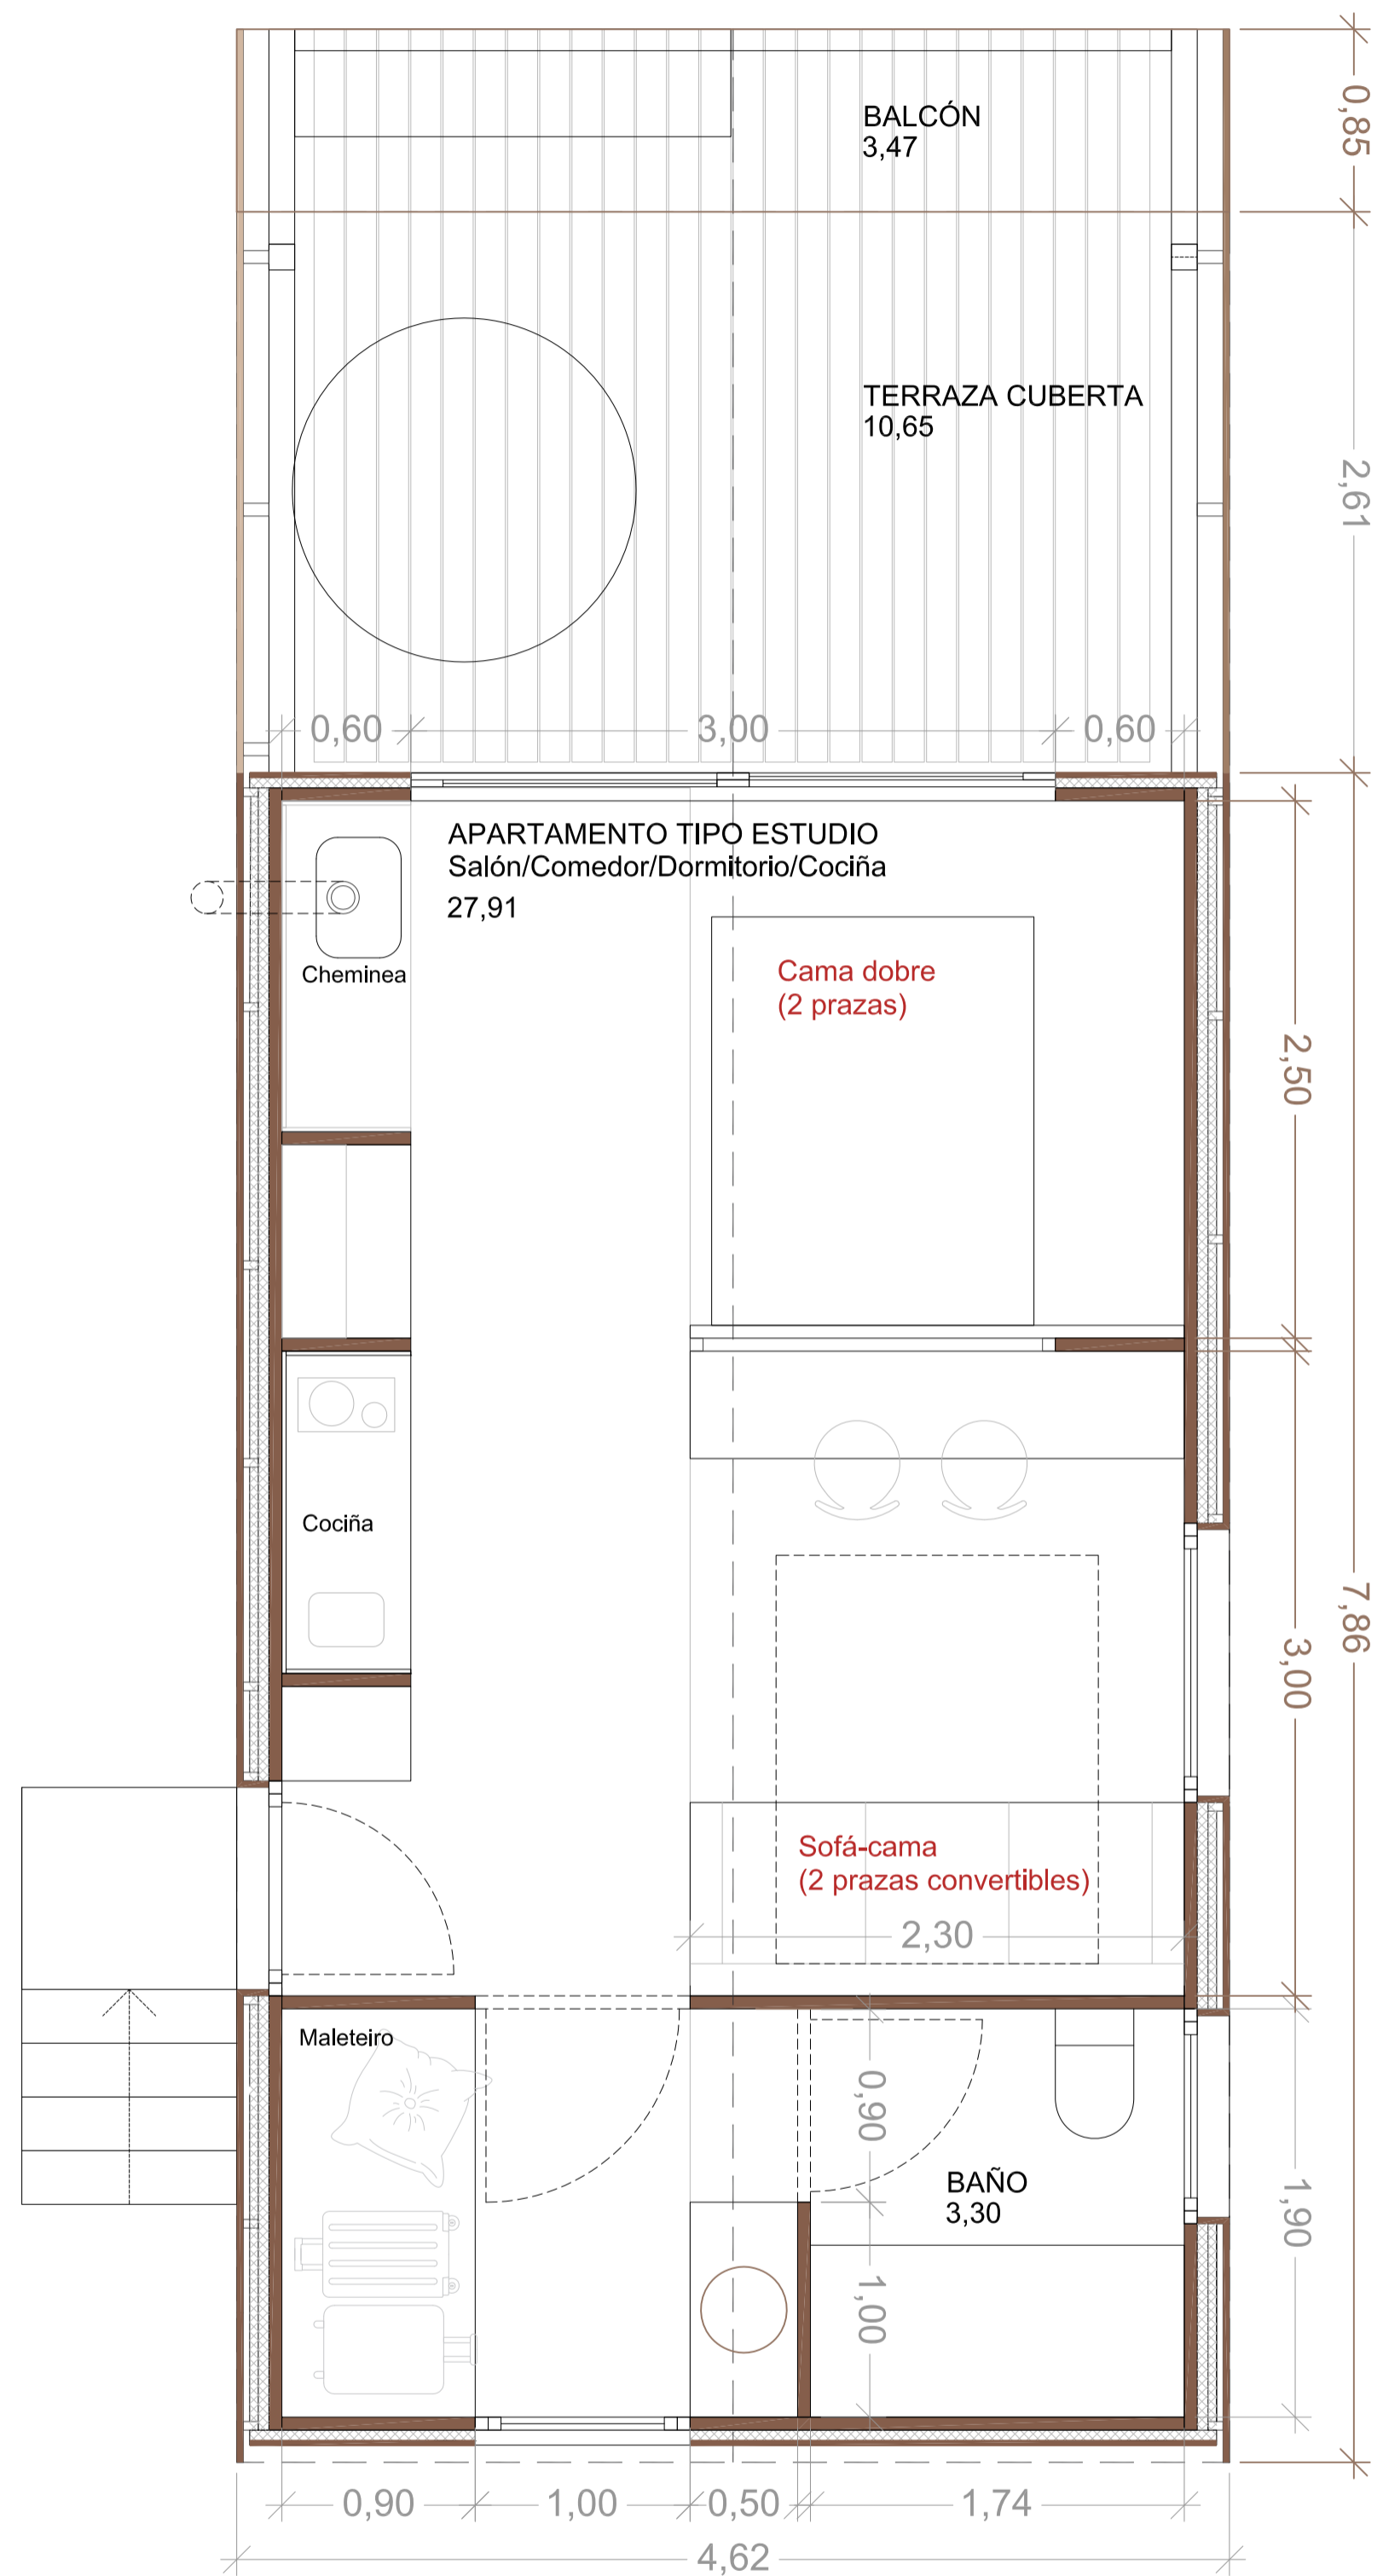


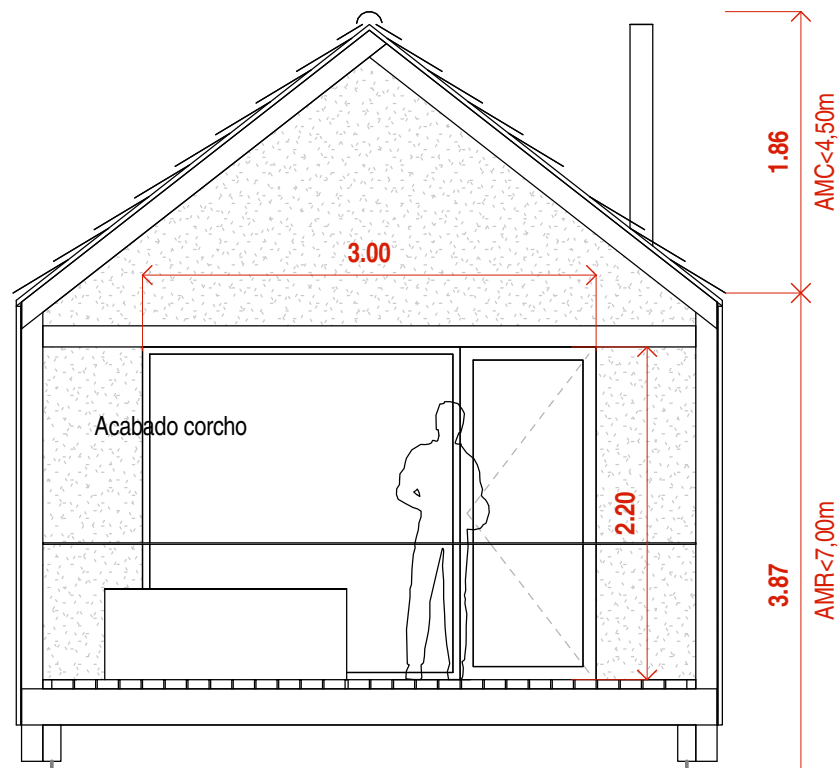


ALZADO 2\_terraza 1:50

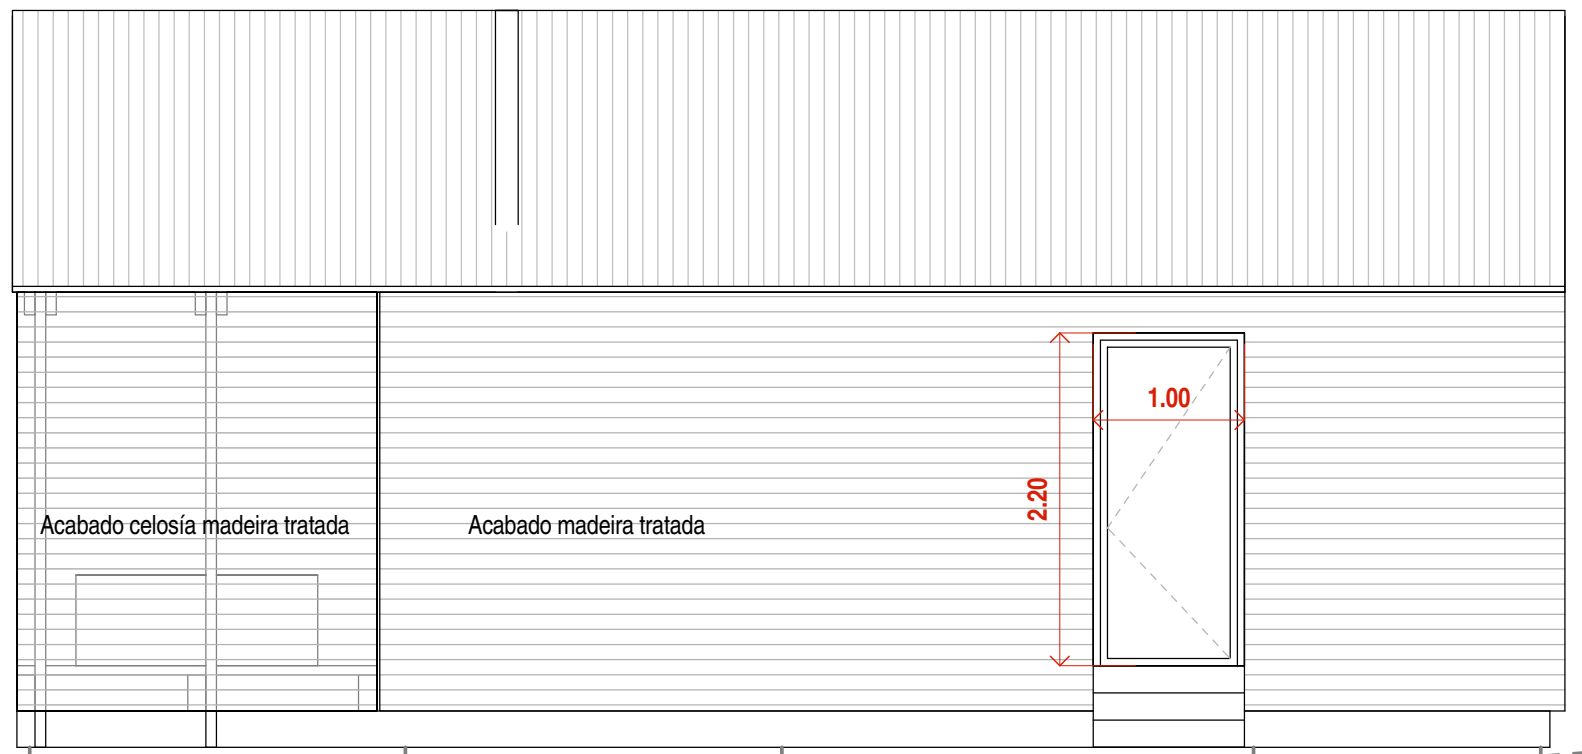

ALZADO 3\_acceso 1:50

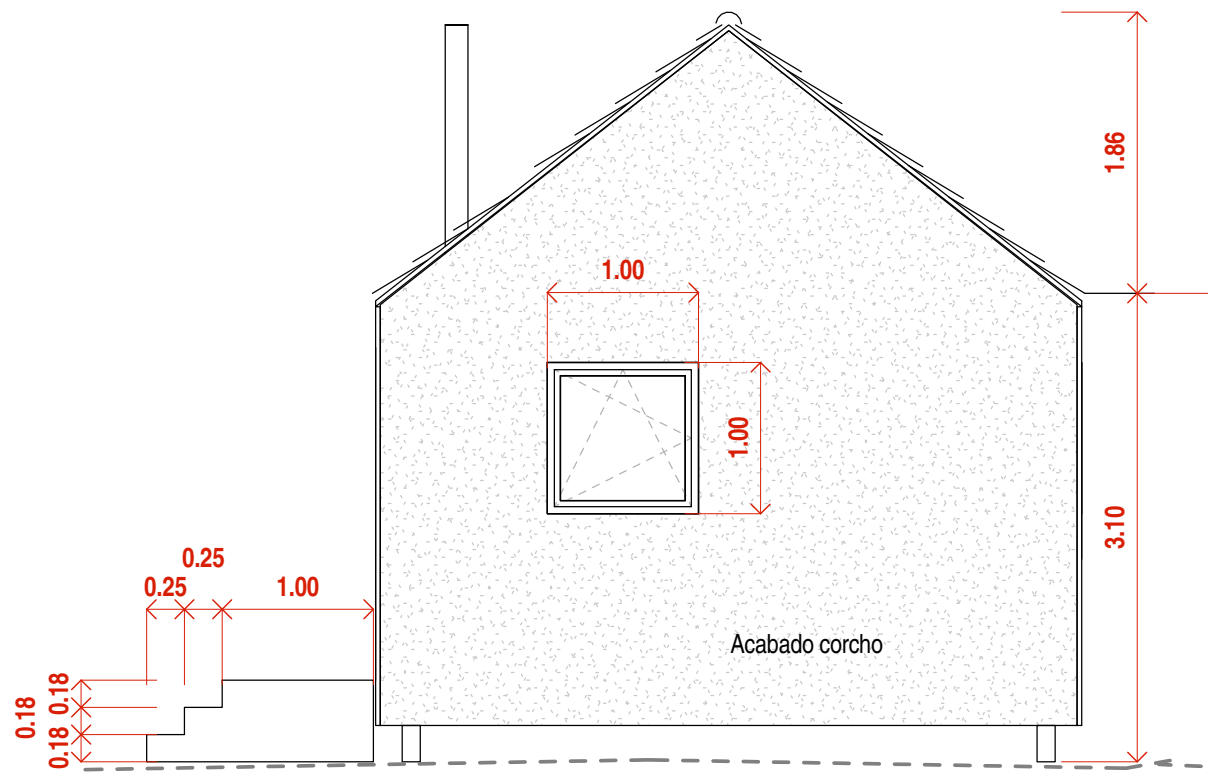

ALZADO 4\_testeiro baño 1:50

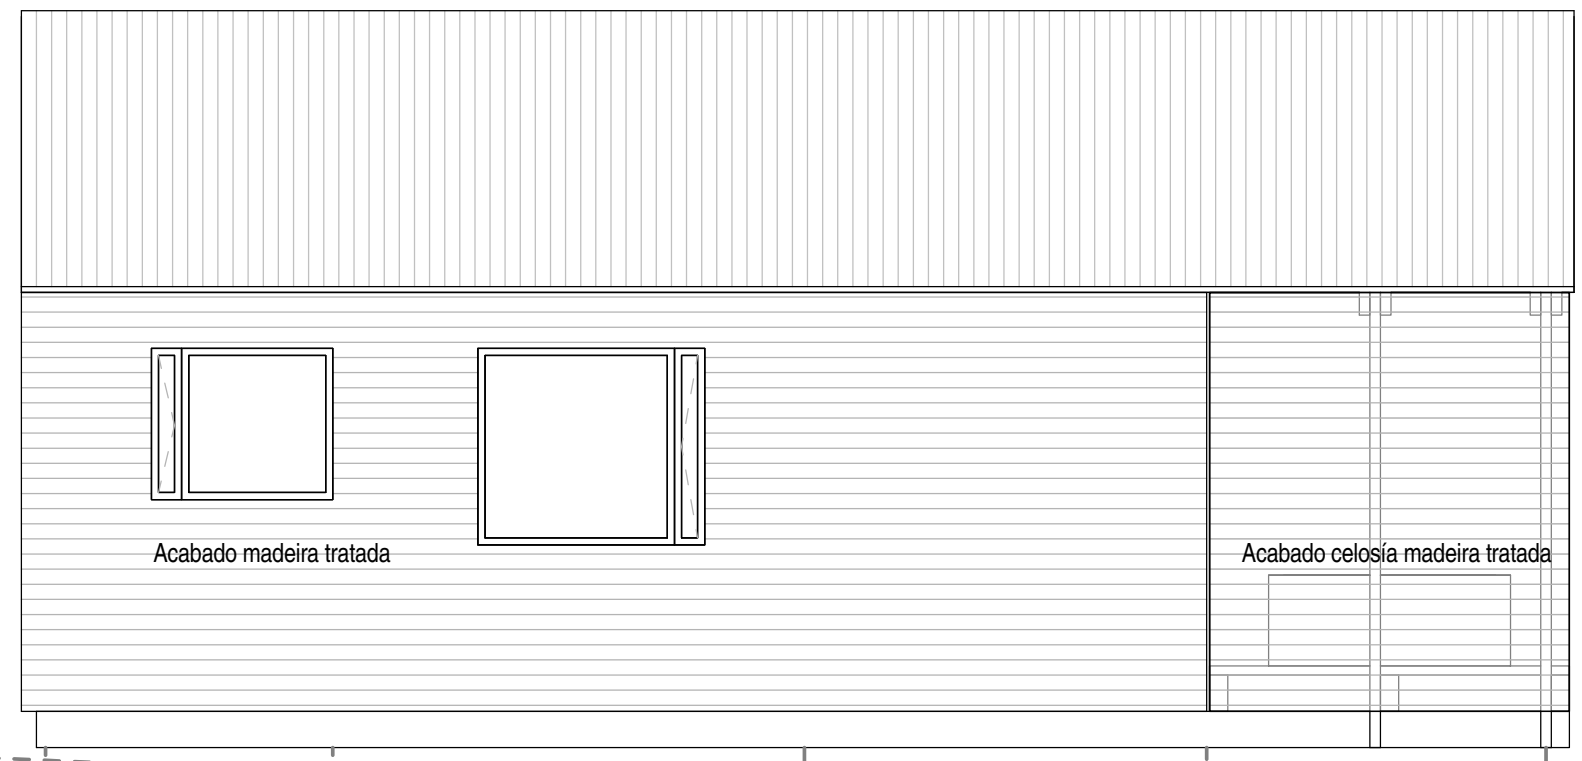

ALZADO 1 1:50